


Ground Floor Plan  
1:100

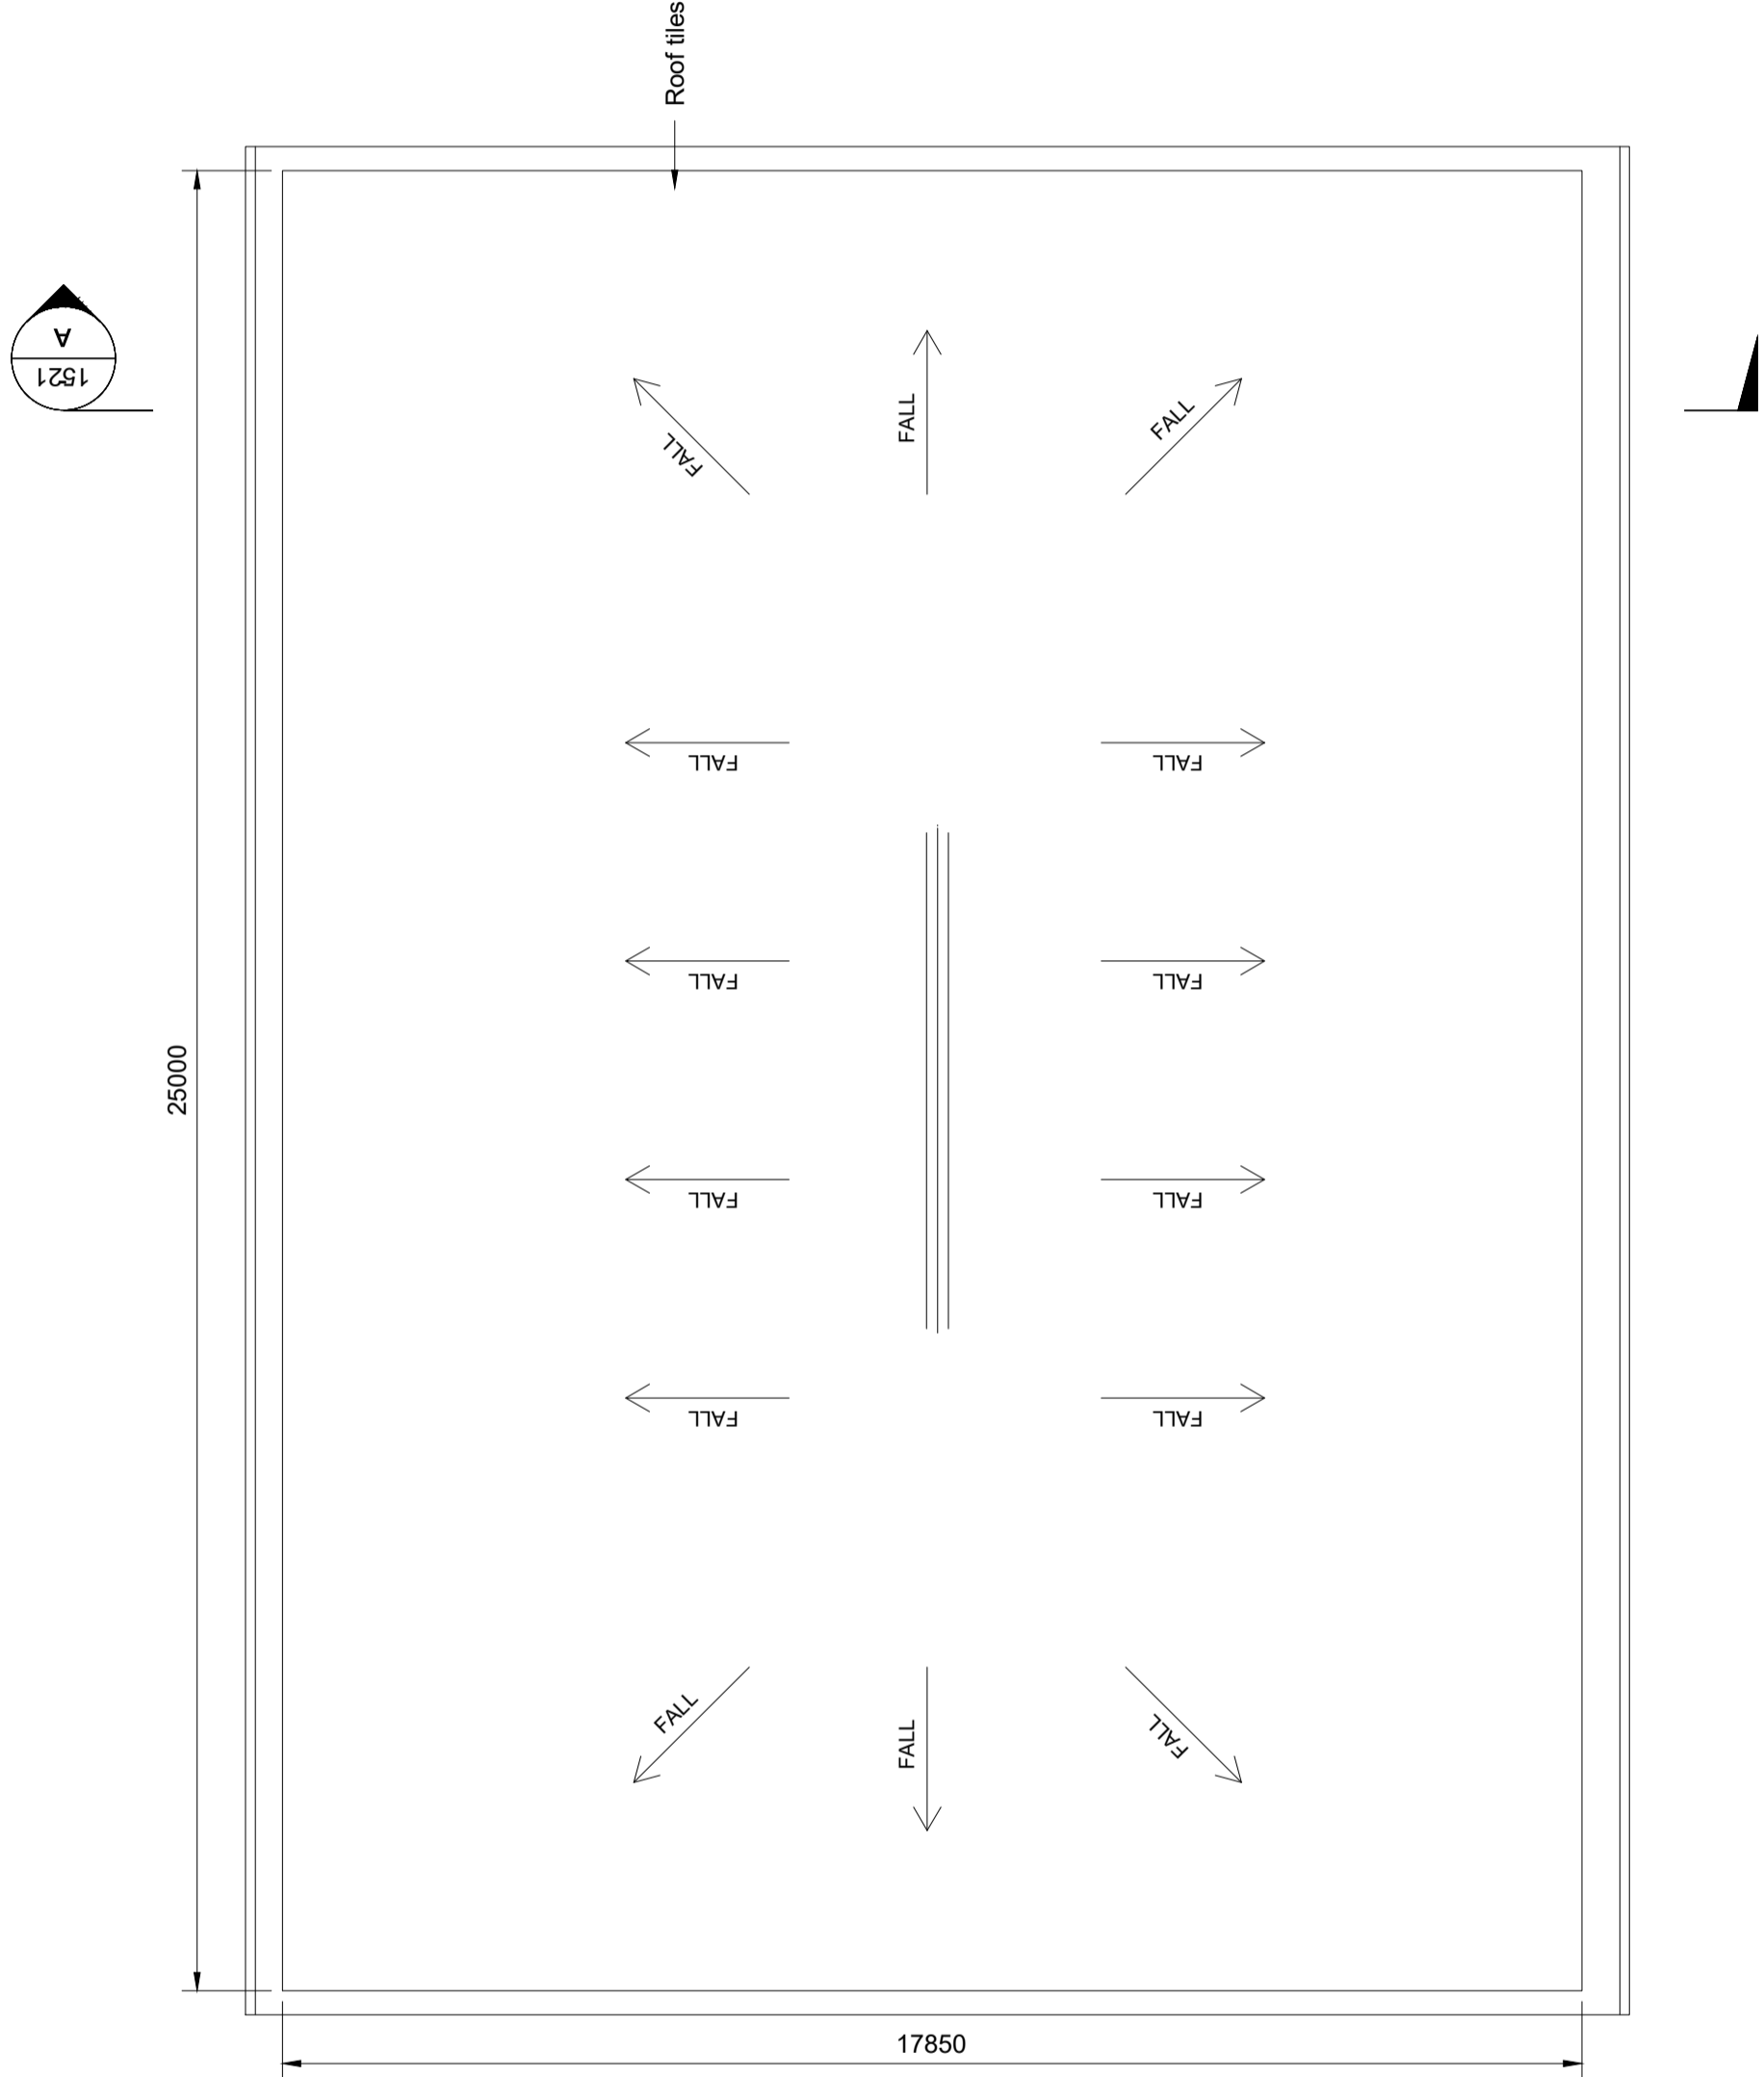


Roof Plan  
1:100

Notes

- For planning purposes only. Not for construction.
- All dimensions are in millimetres unless otherwise noted.

Key to symbols

 

Reference drawings

229100591-MMD-01-XX-DR-E-1100 Overall Site Location Plan - Key Plan  
229100591-MMD-01-XX-DR-E-1510 Tonroe 110kV Substation - Overall Site Layout  
229100591-MMD-01-XX-DR-E-1521 Tonroe 110kV Substation - Proposed Control Building - Sections & Elevations

PL1	31/05/2022	SHY	Issued for Planning	PF	DH
Rev	Date	Drawn	Description	Ch'k'd	App'd

M

MOTT  
MACDONALD

South Block  
Rockfield  
Dundrum  
Dublin 16  
Ireland  
T +353 (0)1 291 6700  
F  
W www.mottmac.com

Client



Title  
North Connacht 110kV Project  
Tonroe 110kV Substation  
Proposed Control Building Plans

Designed	R. McNamara	Eng check	P. Foley	
Drawn	S. Healy	Coordination	R. McNamara	
Dwg check	R. McNamara	Approved	D. Hassett	
Scale at A1 1:100	Status APR	Rev PL1	Security STD	

Drawing Number  
229100591-MMD-01-XX-DR-E-1520