




Section A-A
1:100

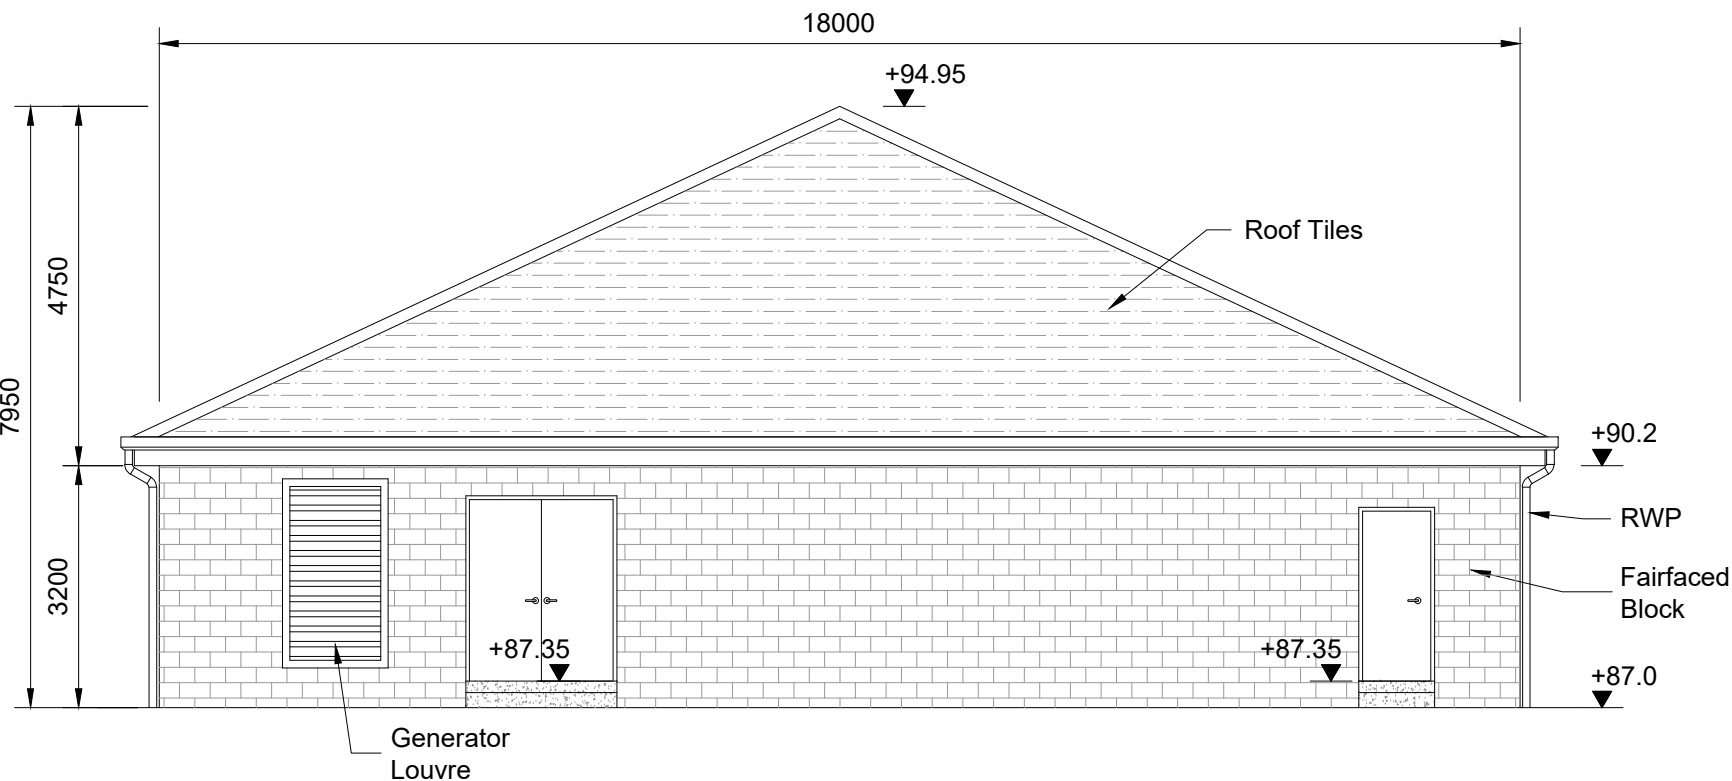


North Elevation
1:100

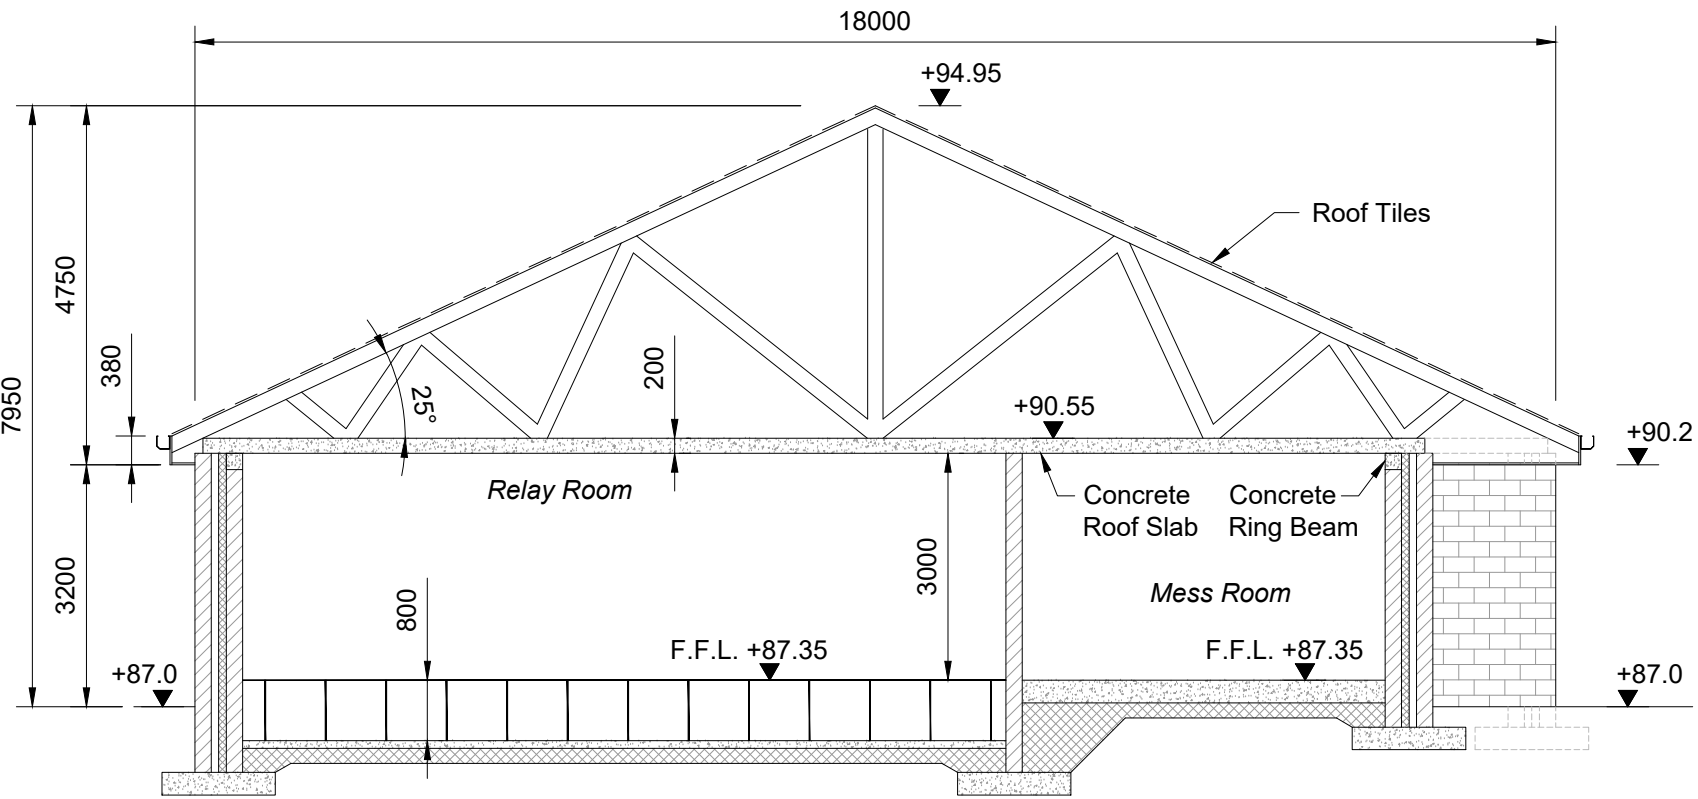


Section B-B
1:100

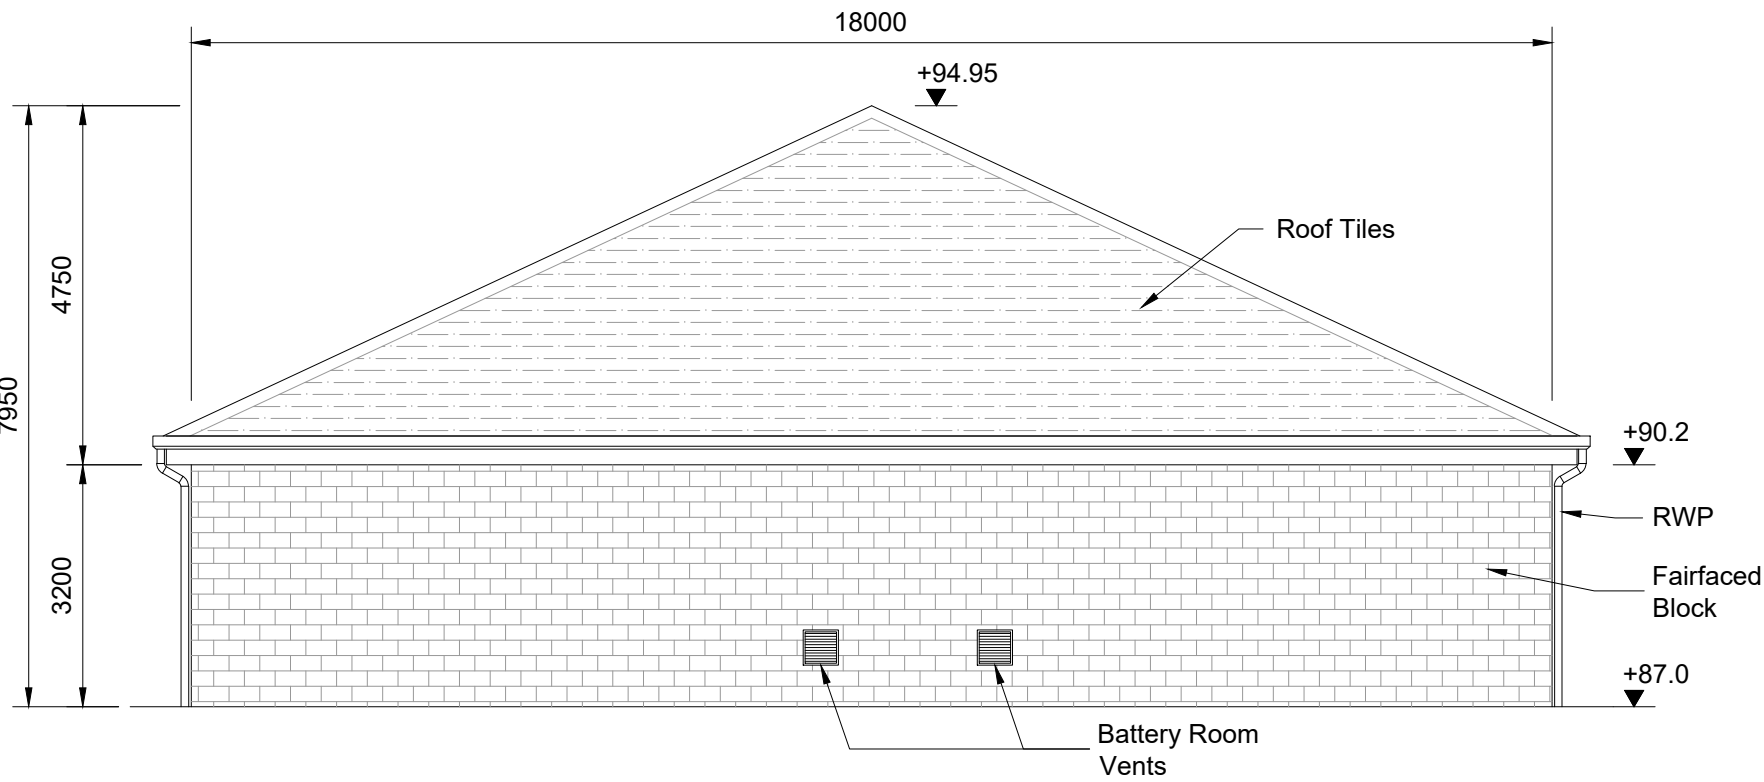

South Elevation
1:100

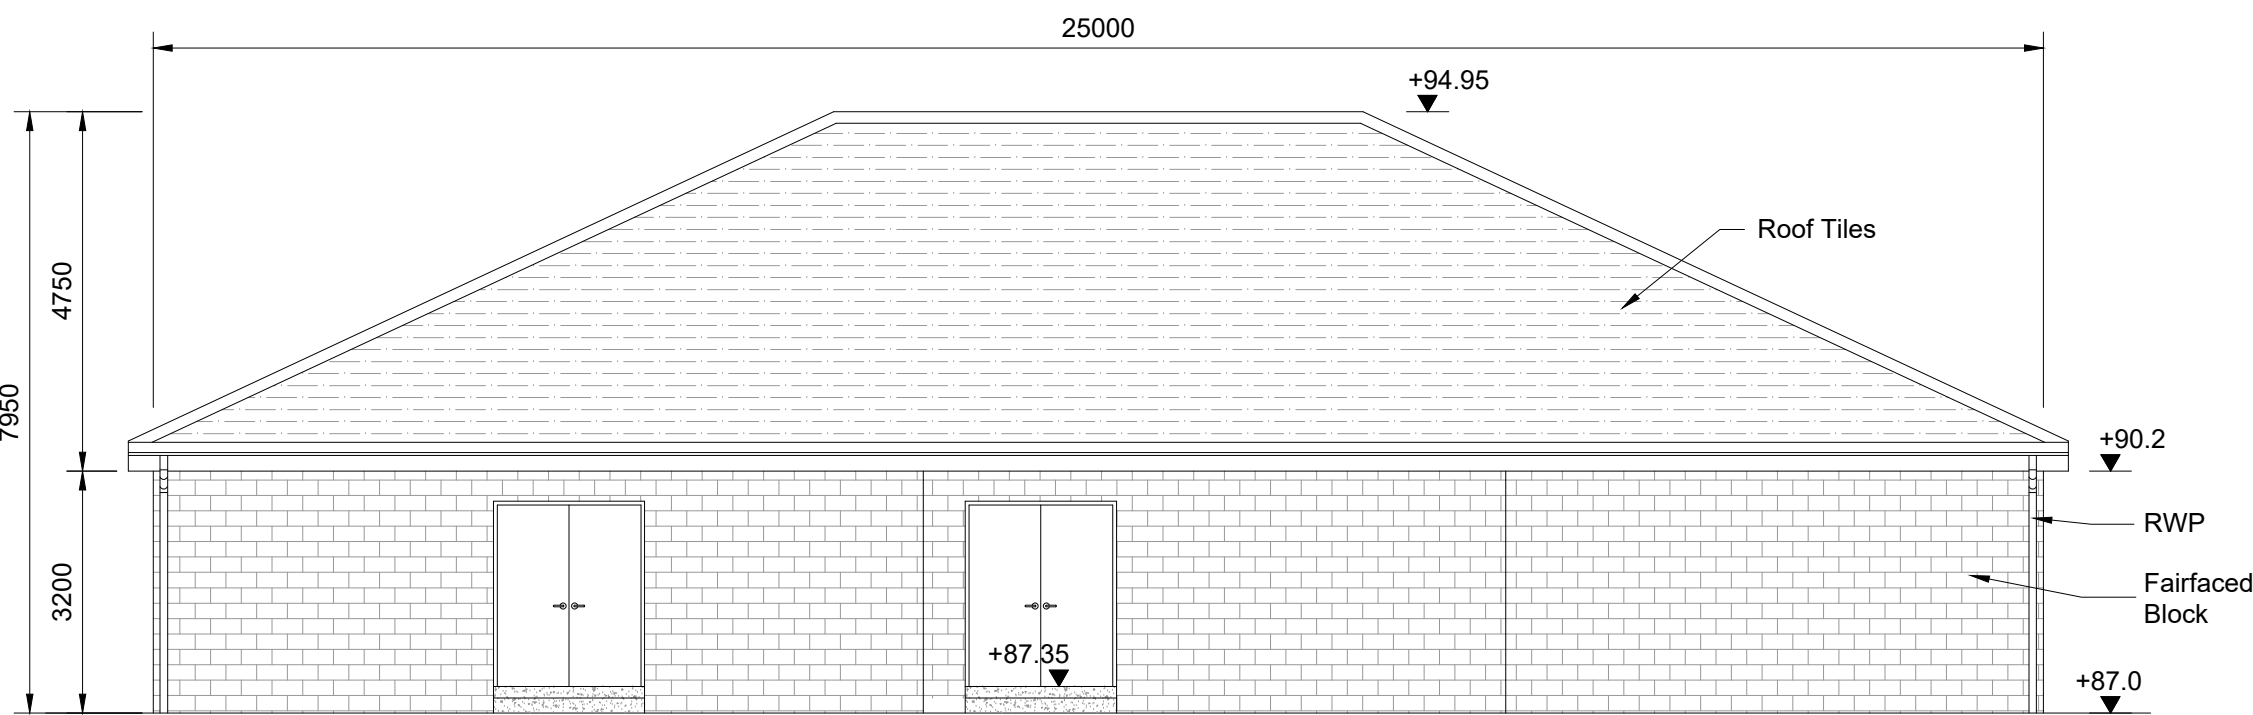


East Elevation
1:100

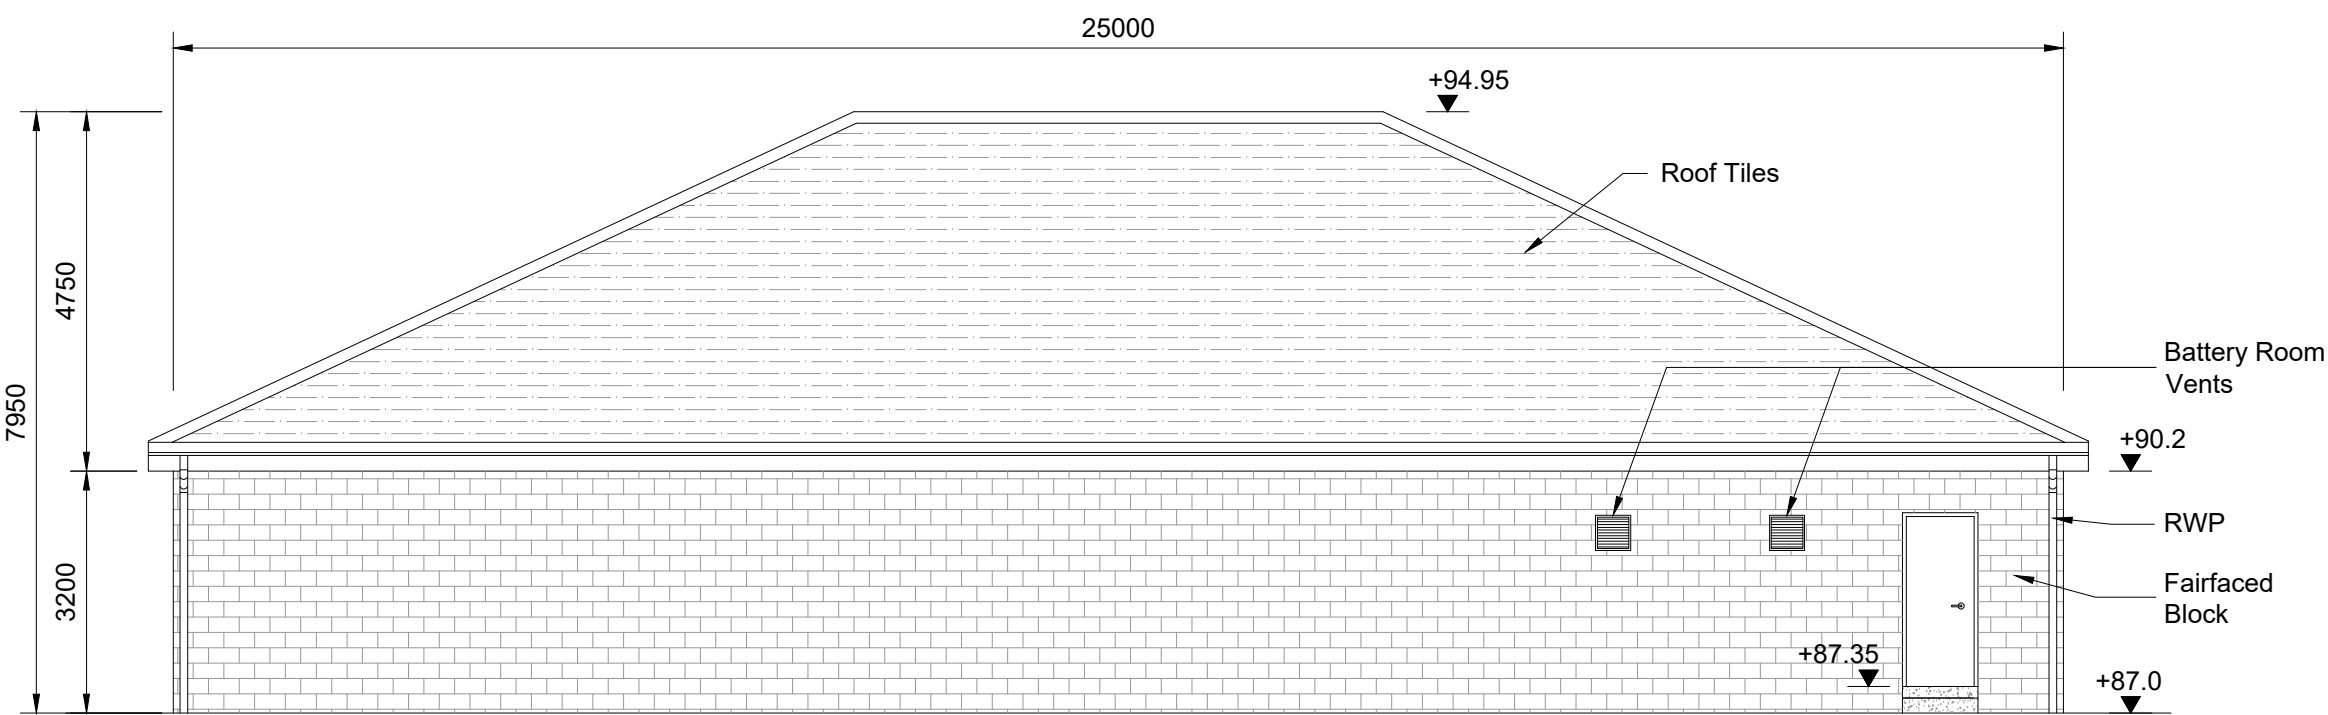

West Elevation
1:100

- Notes
- For planning purposes only. Not for construction.
 - All dimensions are in millimetres unless otherwise noted.
 - All levels are in metres above Malin Head datum.

Key to symbols

 

Reference drawings

229100591-MMD-01-XX-DR-E-1100 Overall Site Location Plan - Key Plan
229100591-MMD-01-XX-DR-E-1510 Tonroe 110kV Substation - Overall Site Layout
229100591-MMD-01-XX-DR-E-1520 Tonroe 110kV Substation - Proposed Control Building Layout

PL1	31/05/2022	SHY	Issued for Planning	PF	DH
Rev	Date	Drawn	Description	Ch'k'd	App'd

M

MOTT
MACDONALD

South Block
Rockfield
Dundrum
Dublin 16
Ireland
T +353 (0)1 291 6700
F
W www.mottmac.com

Client

Title

North Connacht 110kV Project

Tonroe 110kV Substation
Proposed Control Building
Sections & Elevations

Designed	R. McNamara	Eng check	P. Foley	
Drawn	S. Healy	Coordination	R. McNamara	
Dwg check	R. McNamara	Approved	D. Hassett	
Scale at A1	Status	Rev	Security	
1:100	APR	PL1	STD	
Drawing Number				
229100591-MMD-01-XX-DR-E-1521				