



- Notes
1. For planning purposes only. Not for construction.
 2. All dimensions are in metres unless otherwise noted.
 3. All levels are in metres above Malin Head datum.

Key to symbols

	Application Site Boundary
	ESB Landowner Property Boundary
	Existing Equipment
	New Equipment
	Proposed Underground Cable
	New Internal Access
	Proposed Embankment
	Temporary Construction Compound & Laydown Area
	Lightning Monopole
	Palisade Fence
	Property Fence
	Underground Joint Bay
	Underground Telecommunications Chamber
	Underground Link Box Chamber
	Temporary Passing Bay
	UGC Trench
	Existing Tree/Hedgerow



Reference drawings
229100591-MMD-01-XX-DR-E-1101 OGC Cable Route - Plan Layout - Sheet 1 of 40

PL1	31/05/2022	SHY	Issued for Planning	PF	DH
Rev	Date	Drawn	Description	Ch'k'd	App'd


MOTT MACDONALD

South Block
Rockfield
Dundrum
Dublin 16
Ireland
T +353 (0)1 291 6700
F
W www.mottmac.com



Title
North Connacht 110kV Project
Moy 110kV Substation
Overview Plan

Designed	R. McNamara	Eng check	P. Foley
Drawn	S. Healy	Coordination	R. McNamara
Dwg check	R. McNamara	Approved	D. Hassett
Scale at A1	Status	Rev	Security
1:500	APR	PL1	STD
Drawing Number		229100591-MMD-01-XX-DR-E-1650	

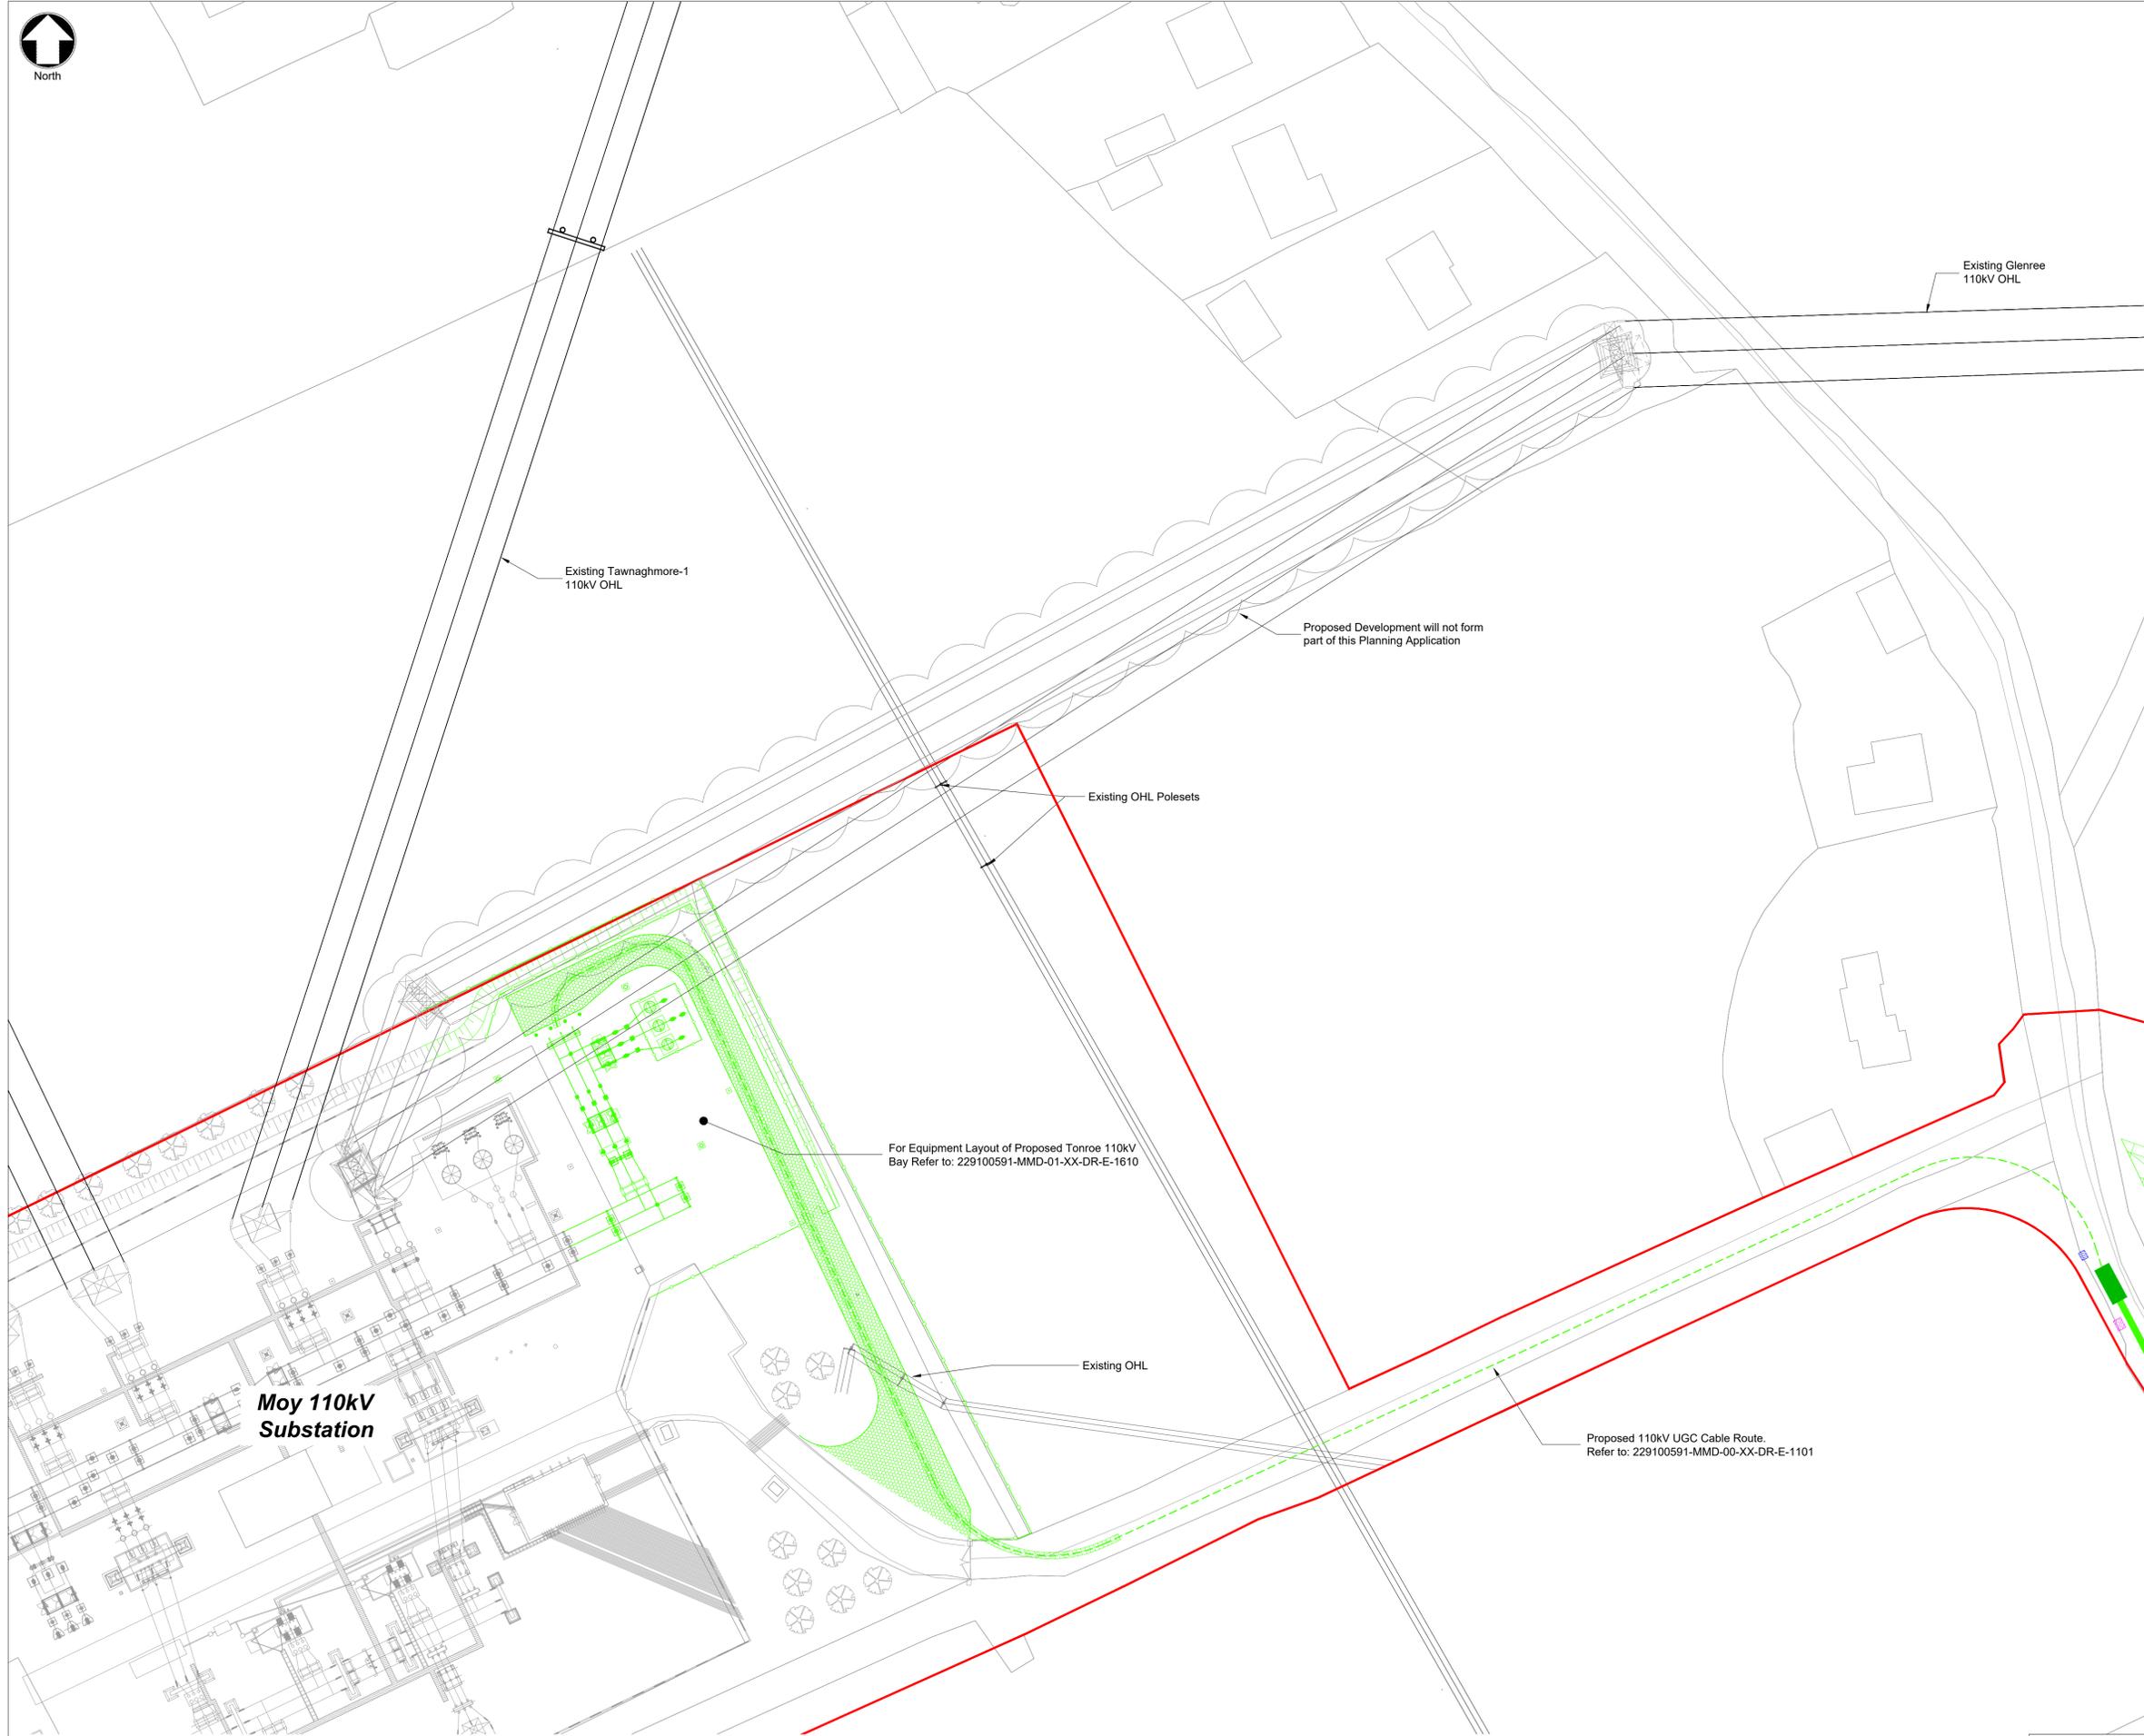

© Mott MacDonald Ireland
This document is issued for the party which commissioned it and for specific purposes connected with the captioned project only. It should not be relied upon by any other party or used for any other purpose.
We accept no responsibility for the consequences of this document being relied upon by any other party, or being used for any other purpose, or containing any error or omission which is due to an error or omission in data supplied to us by other parties.

OS Mapping Reference:
OS 1316-D
© Ordnance Survey Ireland/Government of Ireland.
Ordnance Survey Ireland Licence No. EN0061519-24