


SECURITY FENCE (PALISADE) GATE ELEVATION

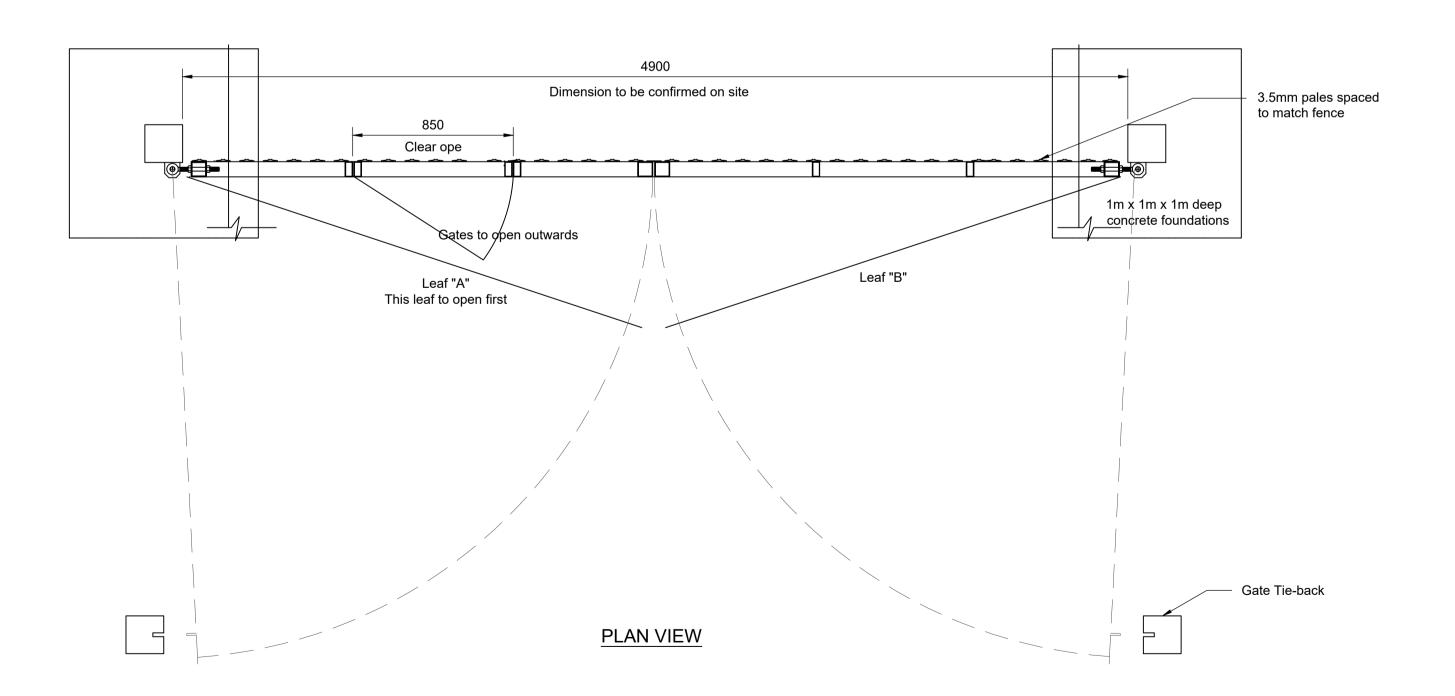

© Mott MacDonald Ireland

This document is issued for the party which commissioned it and for specific purposes connected with the captioned project only. It should not be relied upon by any other party or used for any other purpose.

We accept no responsibility for the consequences of this document being relied upon by any other party, or being used for any other purpose, or containing any error or omission which is due to an error or omission in data supplied to us by other parties.

C:\users\hea38245\appdata\local\projectwise\workdir\mott-gb-pw-09\d0127520\229100591-MMD-01-XX-DR-E-2109.dwg May 19, 2022 - 1:43PM HEA38245

Notes 1. For planning purposes only. Not for construction. 2. All dimensions are in millimetres unless otherwise noted. 3. Where levels are shown, all levels are in metres above Malin Head datum. Key to symbols Reference drawings 229100591-MMD-01-XX-DR-E-1510 Tonroe 110kV Substation - Overall Site Layout 229100591-MMD-01-XX-DR-E-1512 Tonroe 110kV Substation - Overall Site Layout -Overview 229100591-MMD-01-XX-DR-E-1610 Moy 110kV Substation - Overall Site Layout 229100591-MMD-01-XX-DR-E-1611 Moy 110kV Substation - Overall Site Layout -Overview 229100591-MMD-01-XX-DR-E-2110 Fence Details 2m 1m 1:20 PF DH PL1 31/05/2022 SHY Issued for Planning Ch'k'd App'd Rev Date Drawn Description South Block Μ Rockfield Dundrum Μ Dublin 16 ΜΟΤΤ Ireland MACDONALD T +353 (0)1 291 6700 W www.mottmac.com Client EIRGRID Title North Connacht 110kV Project Palisade Double Gate Detail Eng check P. Foley Designed R. McNamara S. Healy Coordination R. McNamara Drawn Dwg check R. McNamara D. Hassett Approved Scale at A1 Status Rev Security APR PL1 STD 1:20 Drawing Number 229100591-MMD-01-XX-DR-E-2109